


POLYPROPYLENE INSPECTION CHAMBER

SCALE 1:20

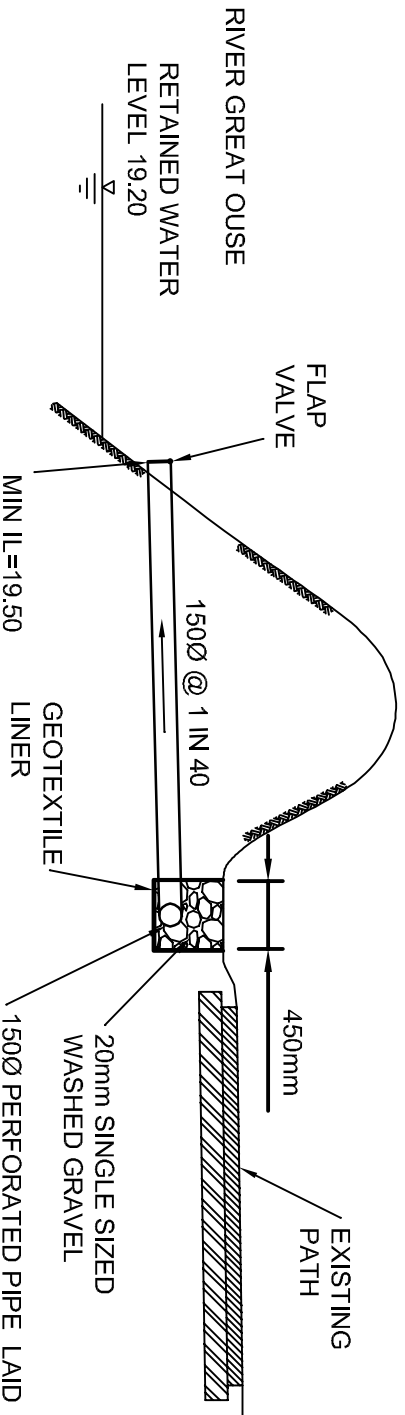

SECTION A-A
NTS

This document has been prepared in accordance with the scope of Scott Wilson's appointment with its client and is subject to the terms of that appointment. Scott Wilson accepts no liability for any use of this document other than by its client and only for the purposes for which it was prepared and provided.
Scott Wilson Ltd 2008

Drawing Title

**BEDFORD RIVER VALLEY PARK
DRAINAGE IMPROVEMENTS**

D126784\CL-008

Scale at A3 : 1:500

Dw	KW	App	OB	Rev	C1
Chk	OB	Date	NOV '09	Date	18.02.10



www.scottwilson.com

